



Amala
COLLEGE OF NURSING
ACCREDITED BY NAAC WITH A GRADE

AMALA COLLEGE OF NURSING AQAR (2022-2023)



CRITERION 6 – Governance, Leadership and Management

Key Indicator 6.1– Institutional Vision and Leadership

Metric No. 6.1.2 Effective leadership is reflected in various Institutional practices such as decentralization and participative management.


SUBMITTED TO




National Assessment and Accreditation Council

FLOOR PLAN

 Y

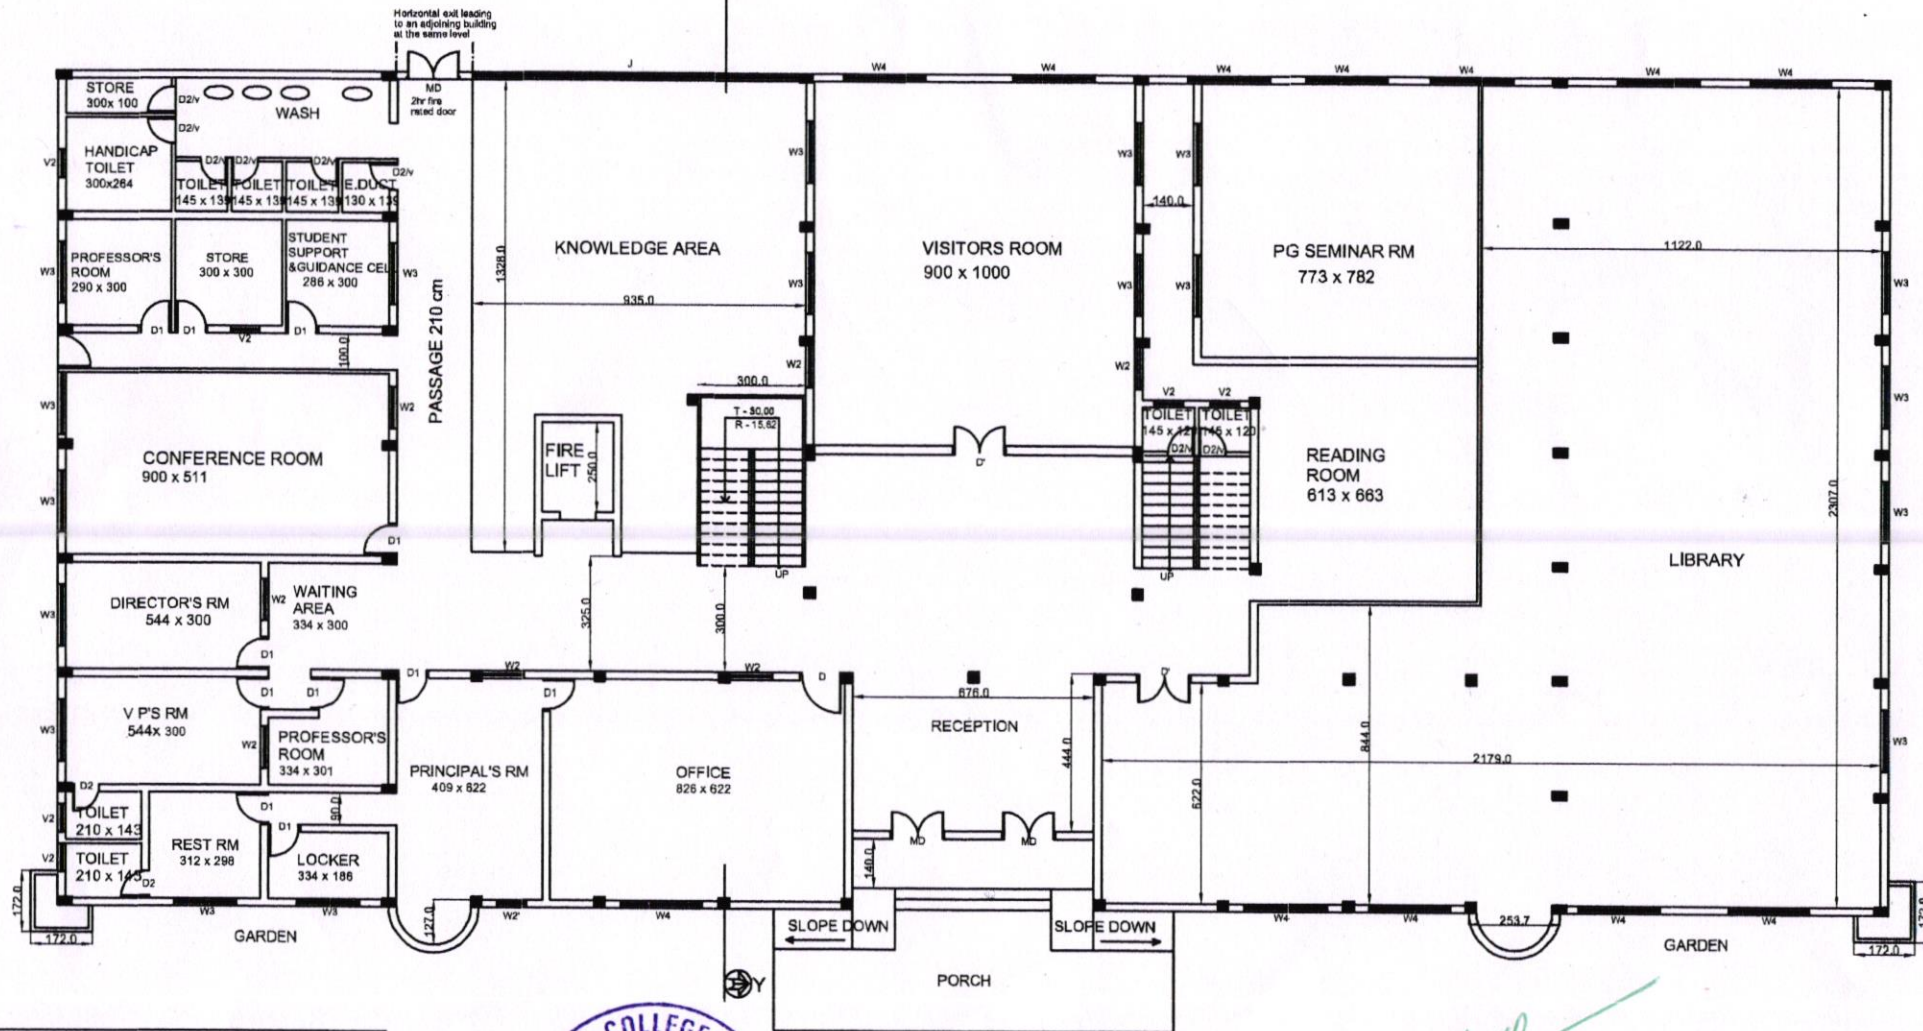


Schedule of opening:-			
MD	DOOR 150x285	FG	WINDOW 150x180
MD'	DOOR 150x225	W2	WINDOW 118x150
D	DOOR 120x225	W2'	WINDOW 80x150
D'	DOOR 150x225	W3	WINDOW 150x180
D1	DOOR 90x225	W4	WINDOW 150x180
D2	DOOR 75x225	J	JALI
D2	DOOR 75x240	D2	VENTILATOR 80x50

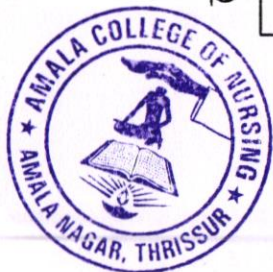

GROUND FLOOR PLAN
PLINTH AREA - 1065 m²

Prof. Dr. RAJEE REGHUNATH
PRINCIPAL
AMALA COLLEGE OF NURSING
AMALA NAGAR P.O., THRISSUR-680 555


AMALA COLLEGE OF NURSING

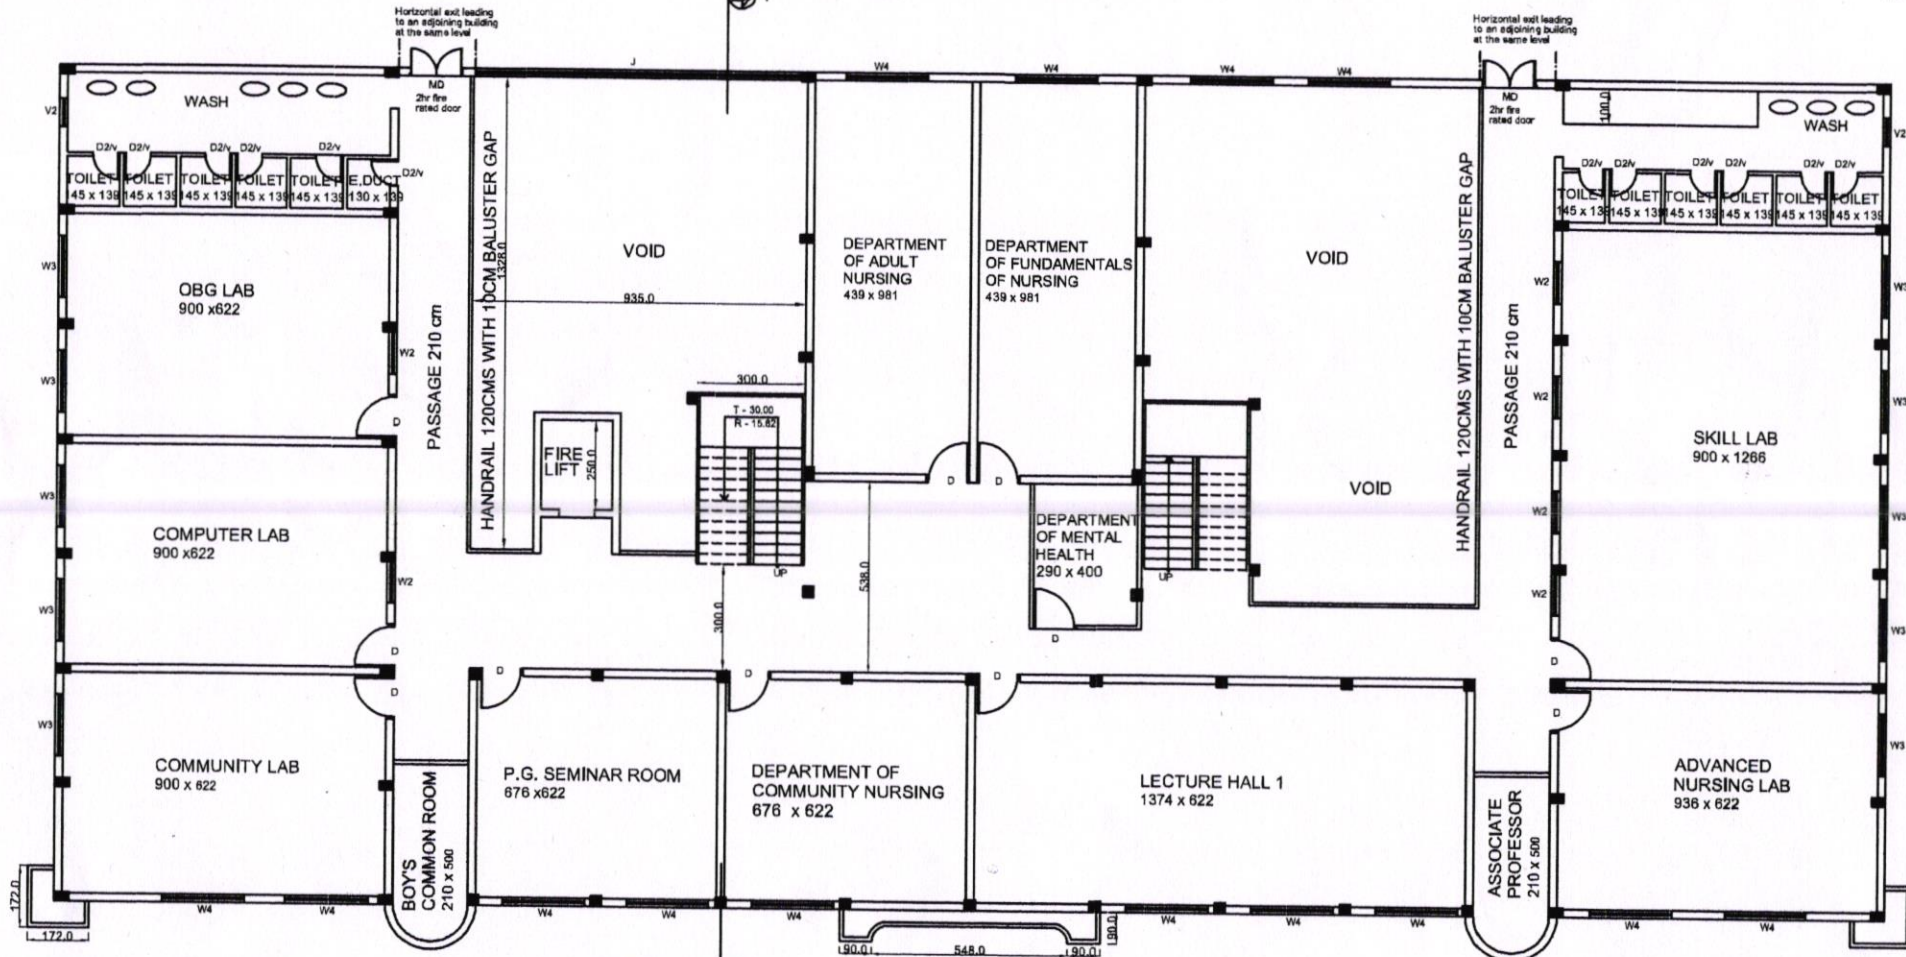

FIRST FLOOR PLAN
PLINTH AREA - 943 m²

Lgn
 Prof. Dr. RAJEE REGNUNATH
 1 PRINCIPAL
 AMALA COLLEGE OF NURSING
 AMALA NAGAR P.O., THRISSUR-680 555

AMALA COLLEGE OF NURSING

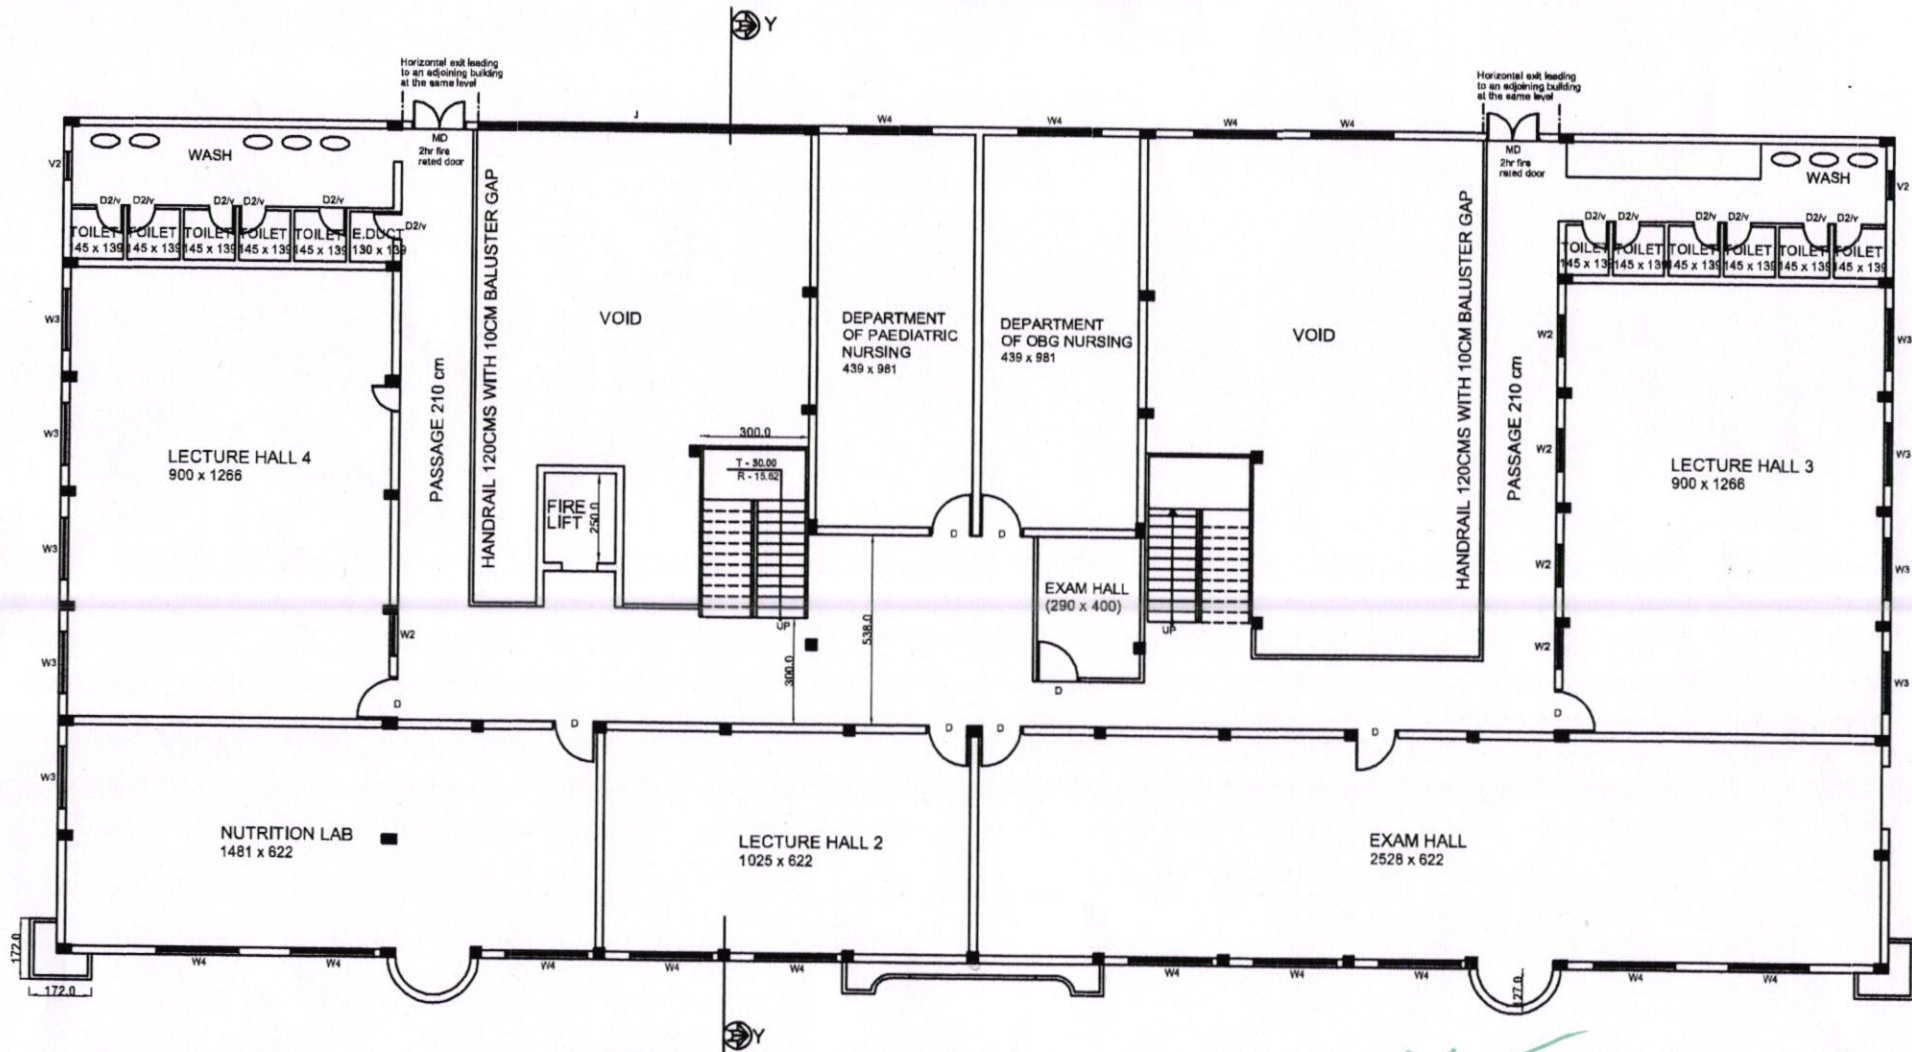

Schedule of opening:-


MD	DOOR 150x285	FG	WINDOW 150x180
MD'	DOOR 150x225	W2	WINDOW 118x150
D	DOOR 120x225	W2'	WINDOW 80x150
D'	DOOR 150x225	W3	WINDOW 150x180
D1	DOOR 90x225	W4	WINDOW 150x180
D2	DOOR 75x225	J	JALI
D2	DOOR 75x240	D2	VENTILATOR 80x50



SECOND FLOOR PLAN
PLINTH AREA - 943 m²

14/10
Prof. Dr. RAJEE REGHUNATH
 PRINCIPAL
 AMALA COLLEGE OF NURSING
 AMALA NAGAR P.O., THRISSUR-680 555

AMALA COLLEGE OF NURSING

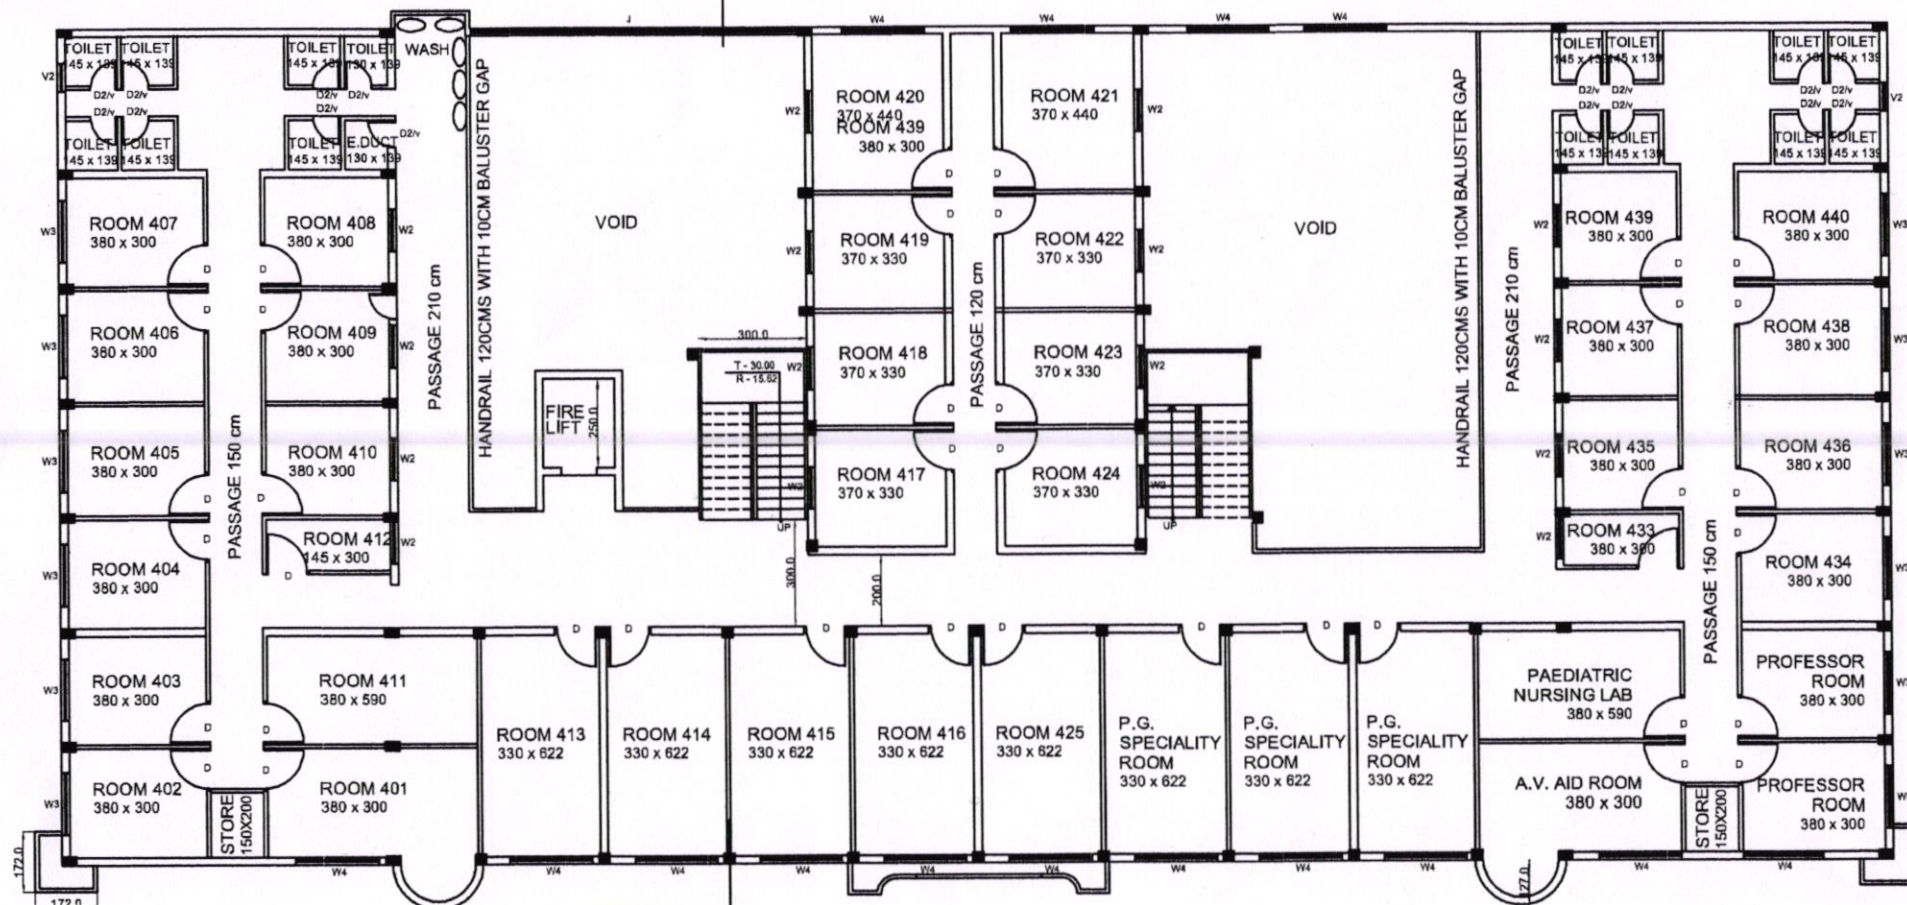


THIRD FLOOR PLAN
PLINTH AREA - 943 m²



19/01
Prof. Dr. RAJEE REGHUNATH
PRINCIPAL
AMALA COLLEGE OF NURSING
AMALA NAGAR P.O., THIRUVANANTHAPURAM-680 555

AMALA COLLEGE OF NURSING

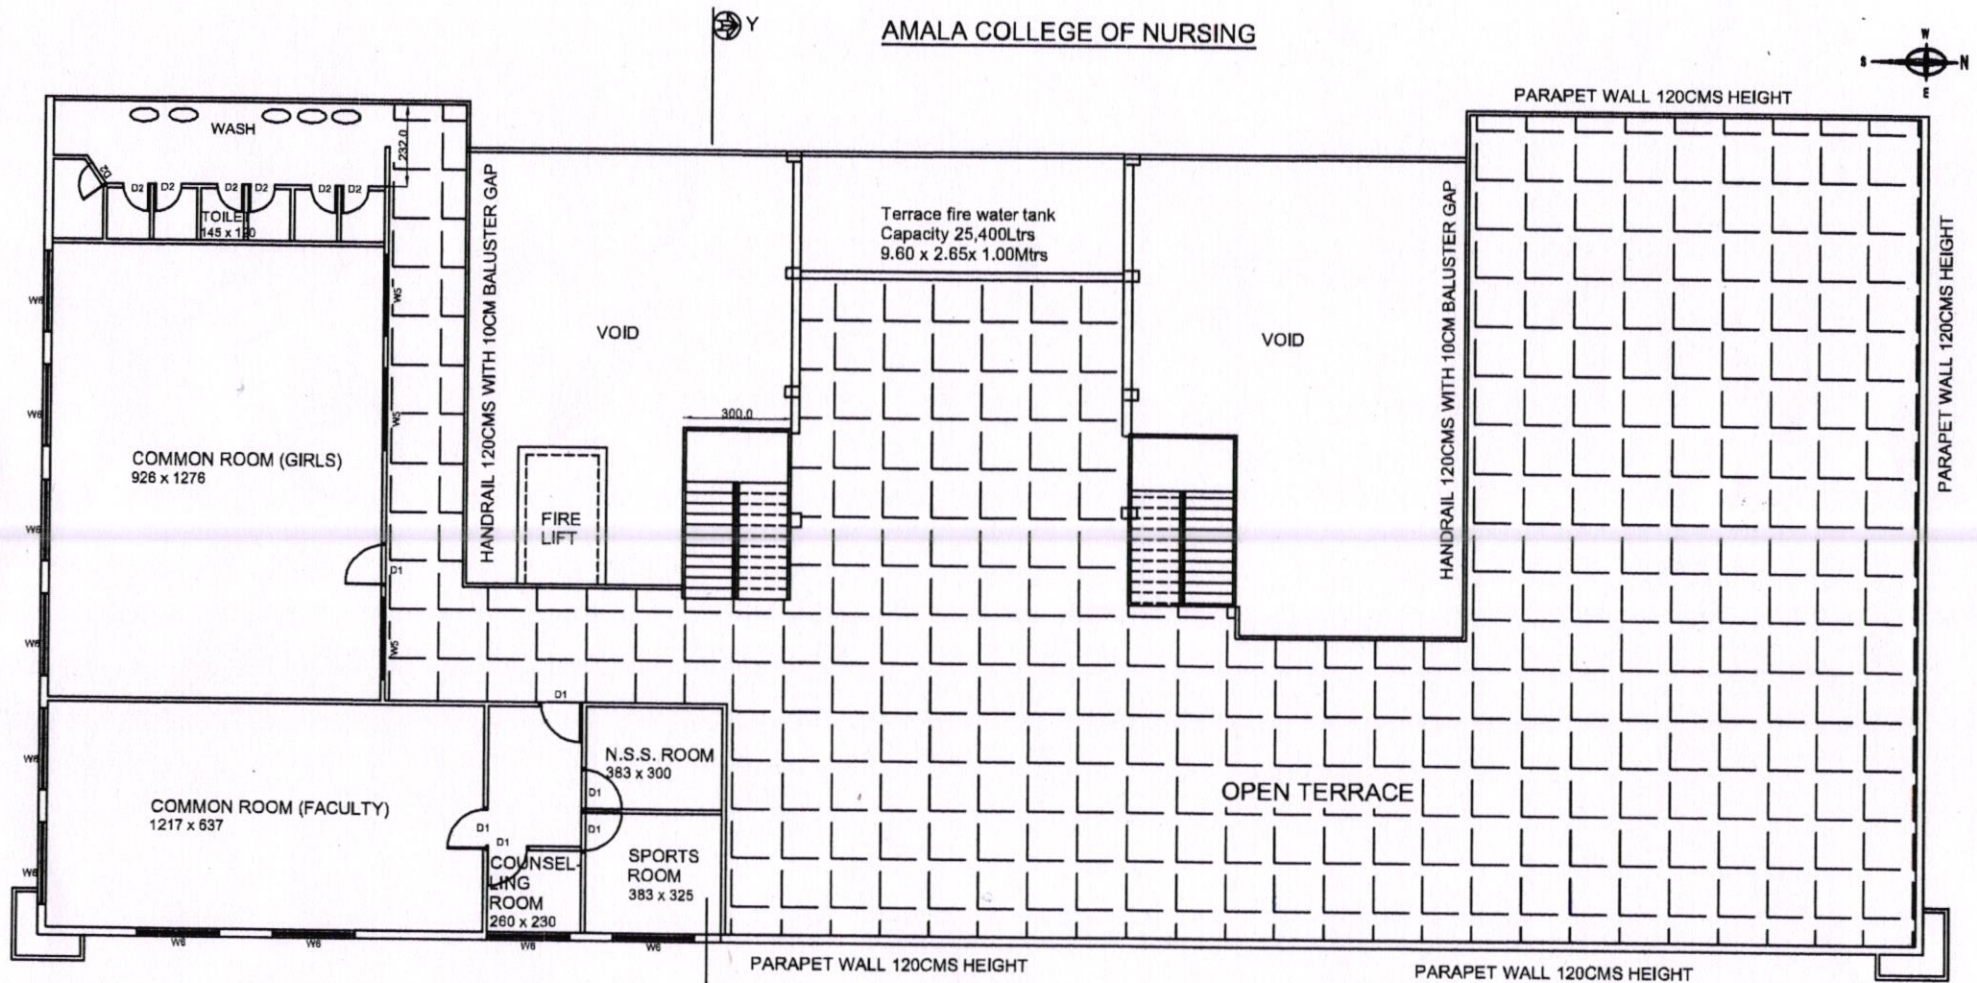


TERRACE FLOOR PLAN

PLINTH AREA - 344 m²



Prof. Dr. RAJEE REGHUNATH
PRINCIPAL
AMALA COLLEGE OF NURSING
AMALA NAGAR P.O., THRISSUR-680 555


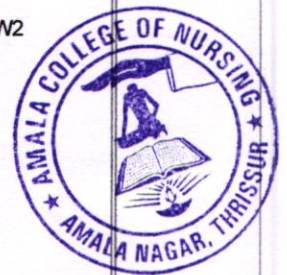


Dr. RAJEE REGHUNATH
PRINCIPAL
MALA COLLEGE OF NURSING
MALA NAGAR P.O., THRISSUR-680 555



Prof. Dr. RAJEE REGHUNATH
PRINCIPAL

30 sft
AMALA COLLEGE OF NURSING
AMALA NAGAR P.O., THRISSUR-680 555

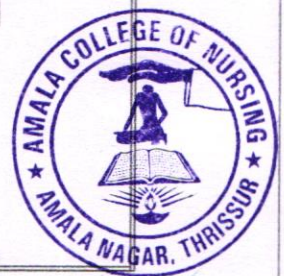
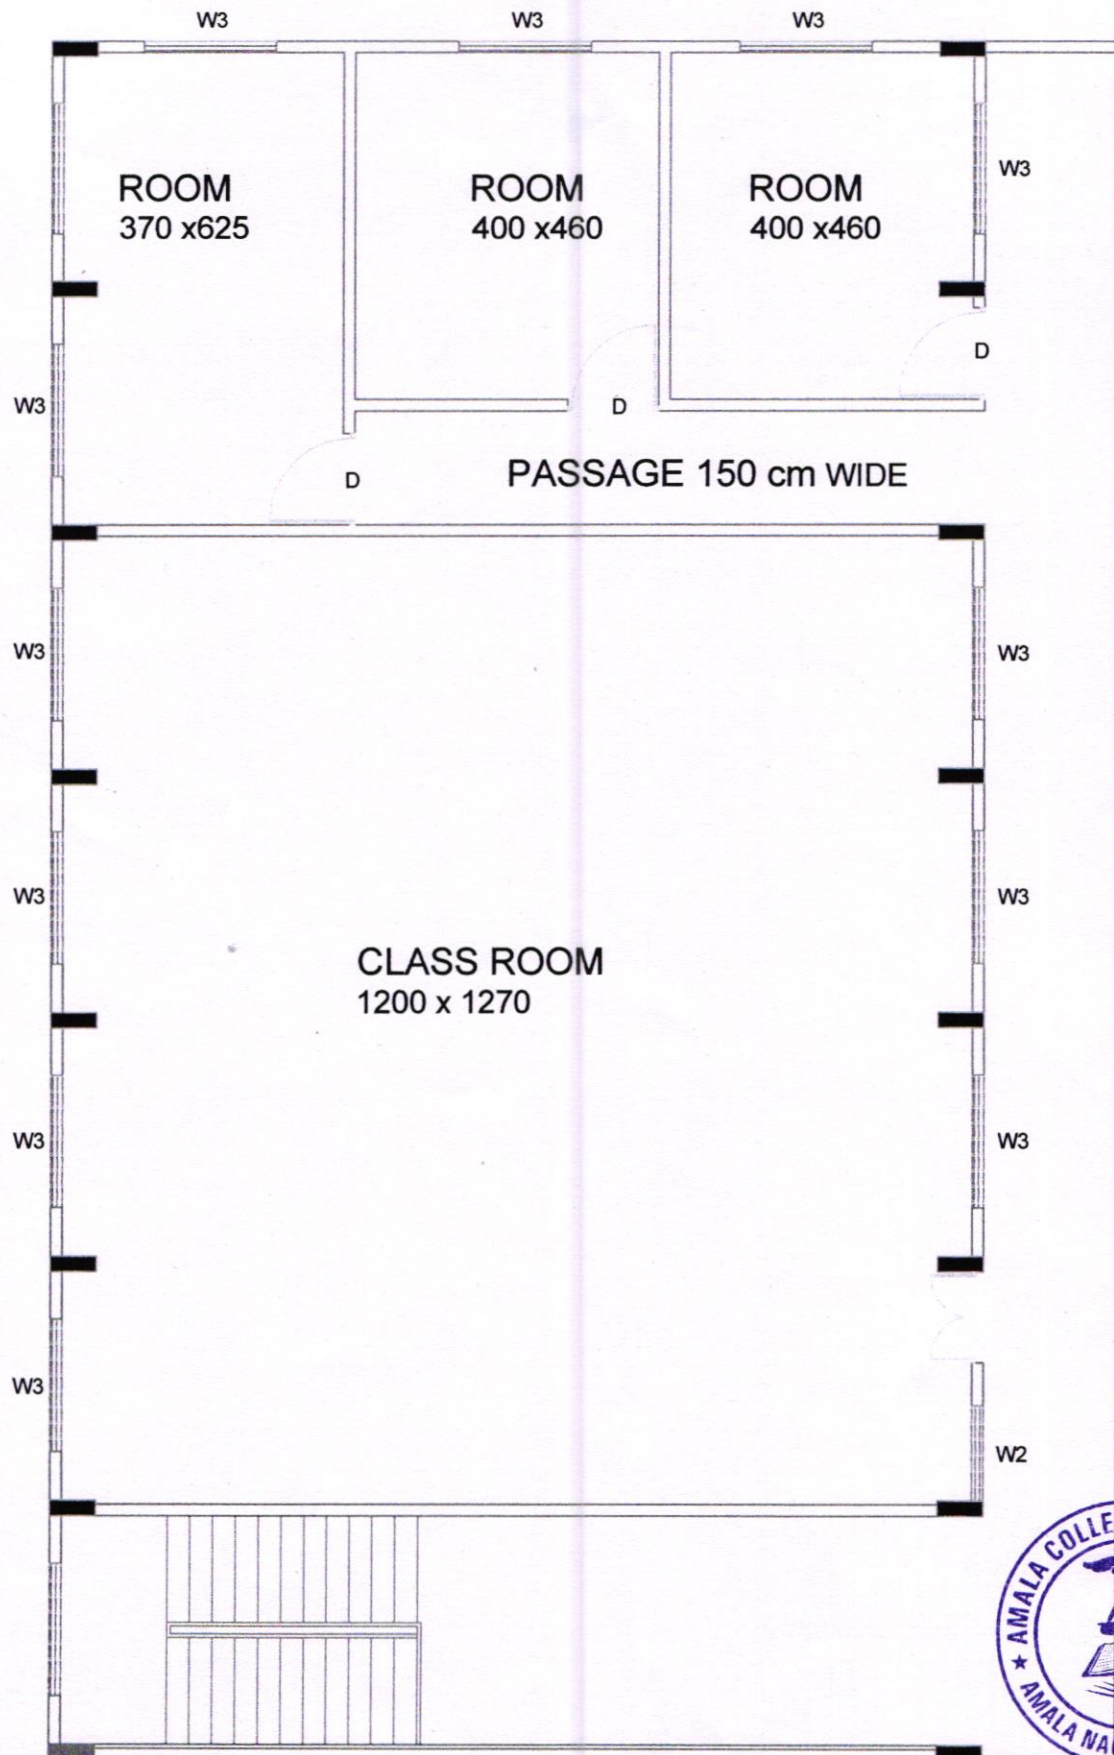


SECOND FLOOR PLAN

PLINTH AREA - 3430 sft

Prof. Dr. RAJEE REGHUNATH
PRINCIPAL

AMALA COLLEGE OF NURSING
AMALA NAGAR P.O., THRISSUR-680 555

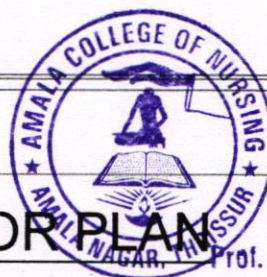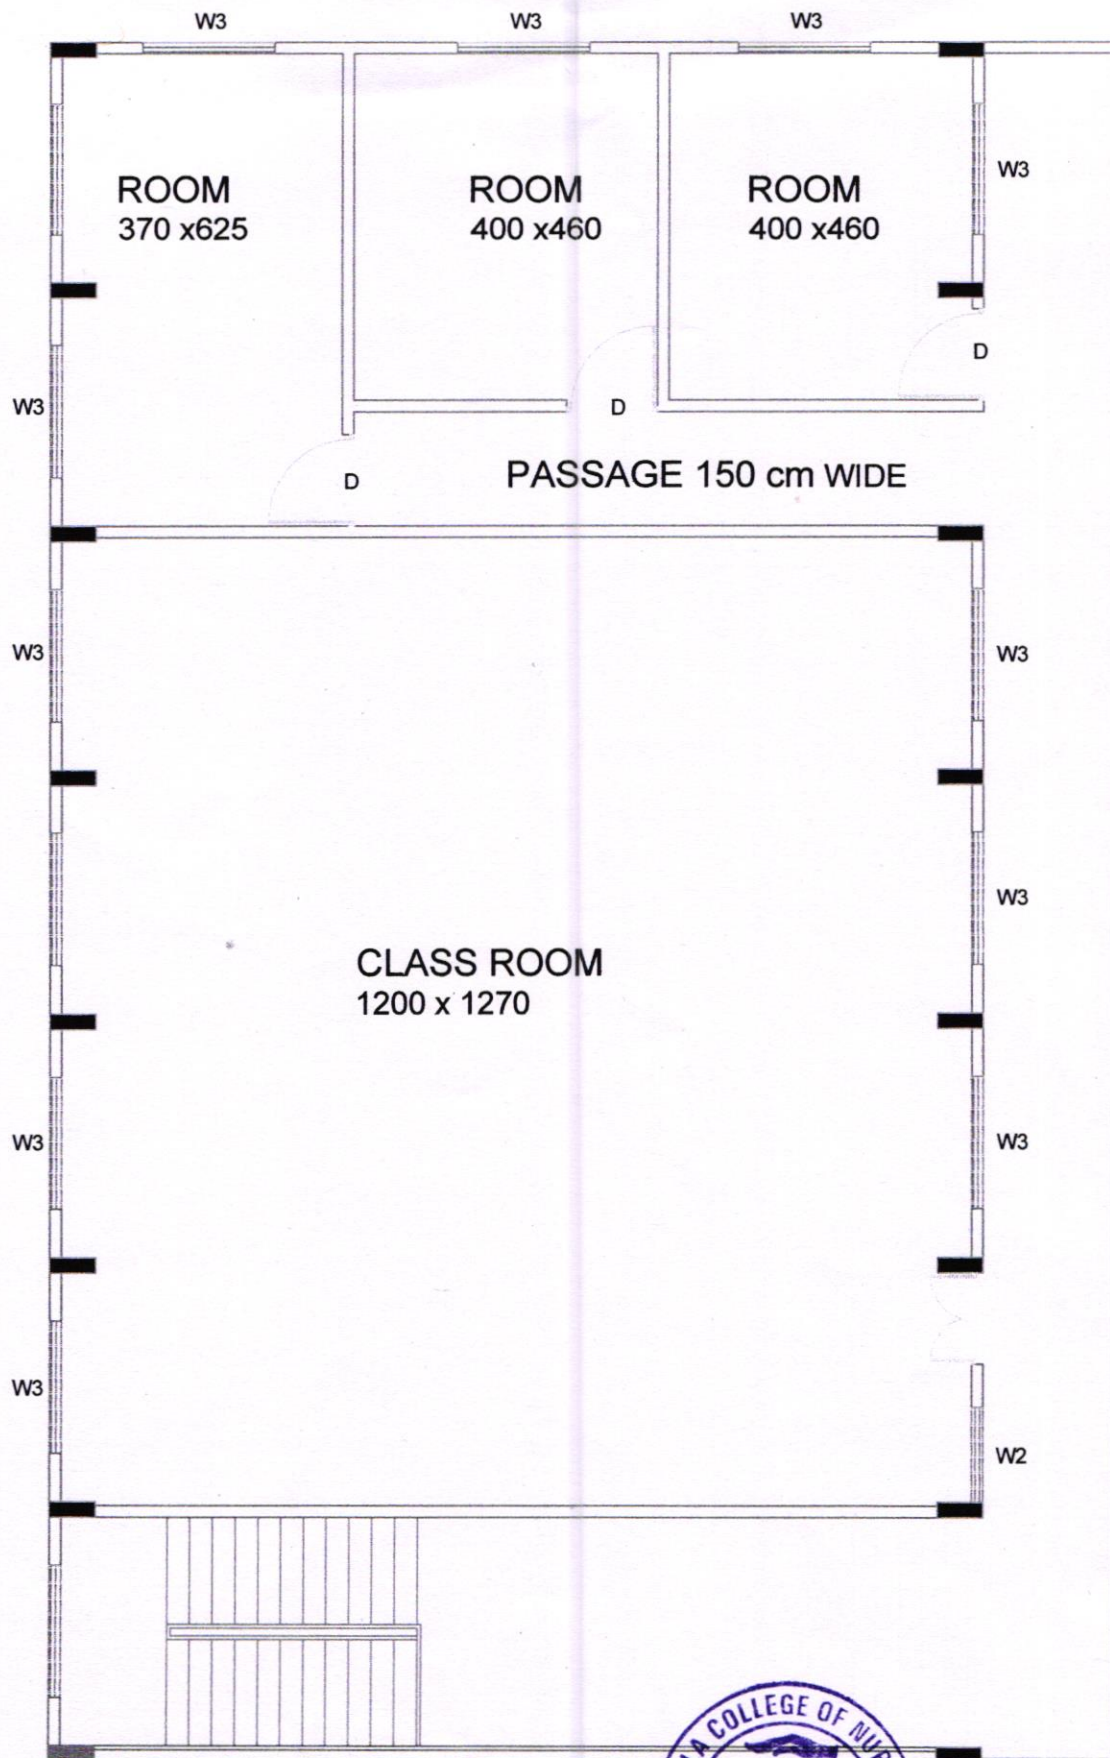

THIRD FLOOR PLAN

PLINTH AREA - 3430 sft

Prof. Dr. RAJEE REGHUNATH
PRINCIPAL
AMALA COLLEGE OF NURSING
AMALA NAGAR P.O., THRISSUR-680 555